



TYPICAL BERM SECTIONS

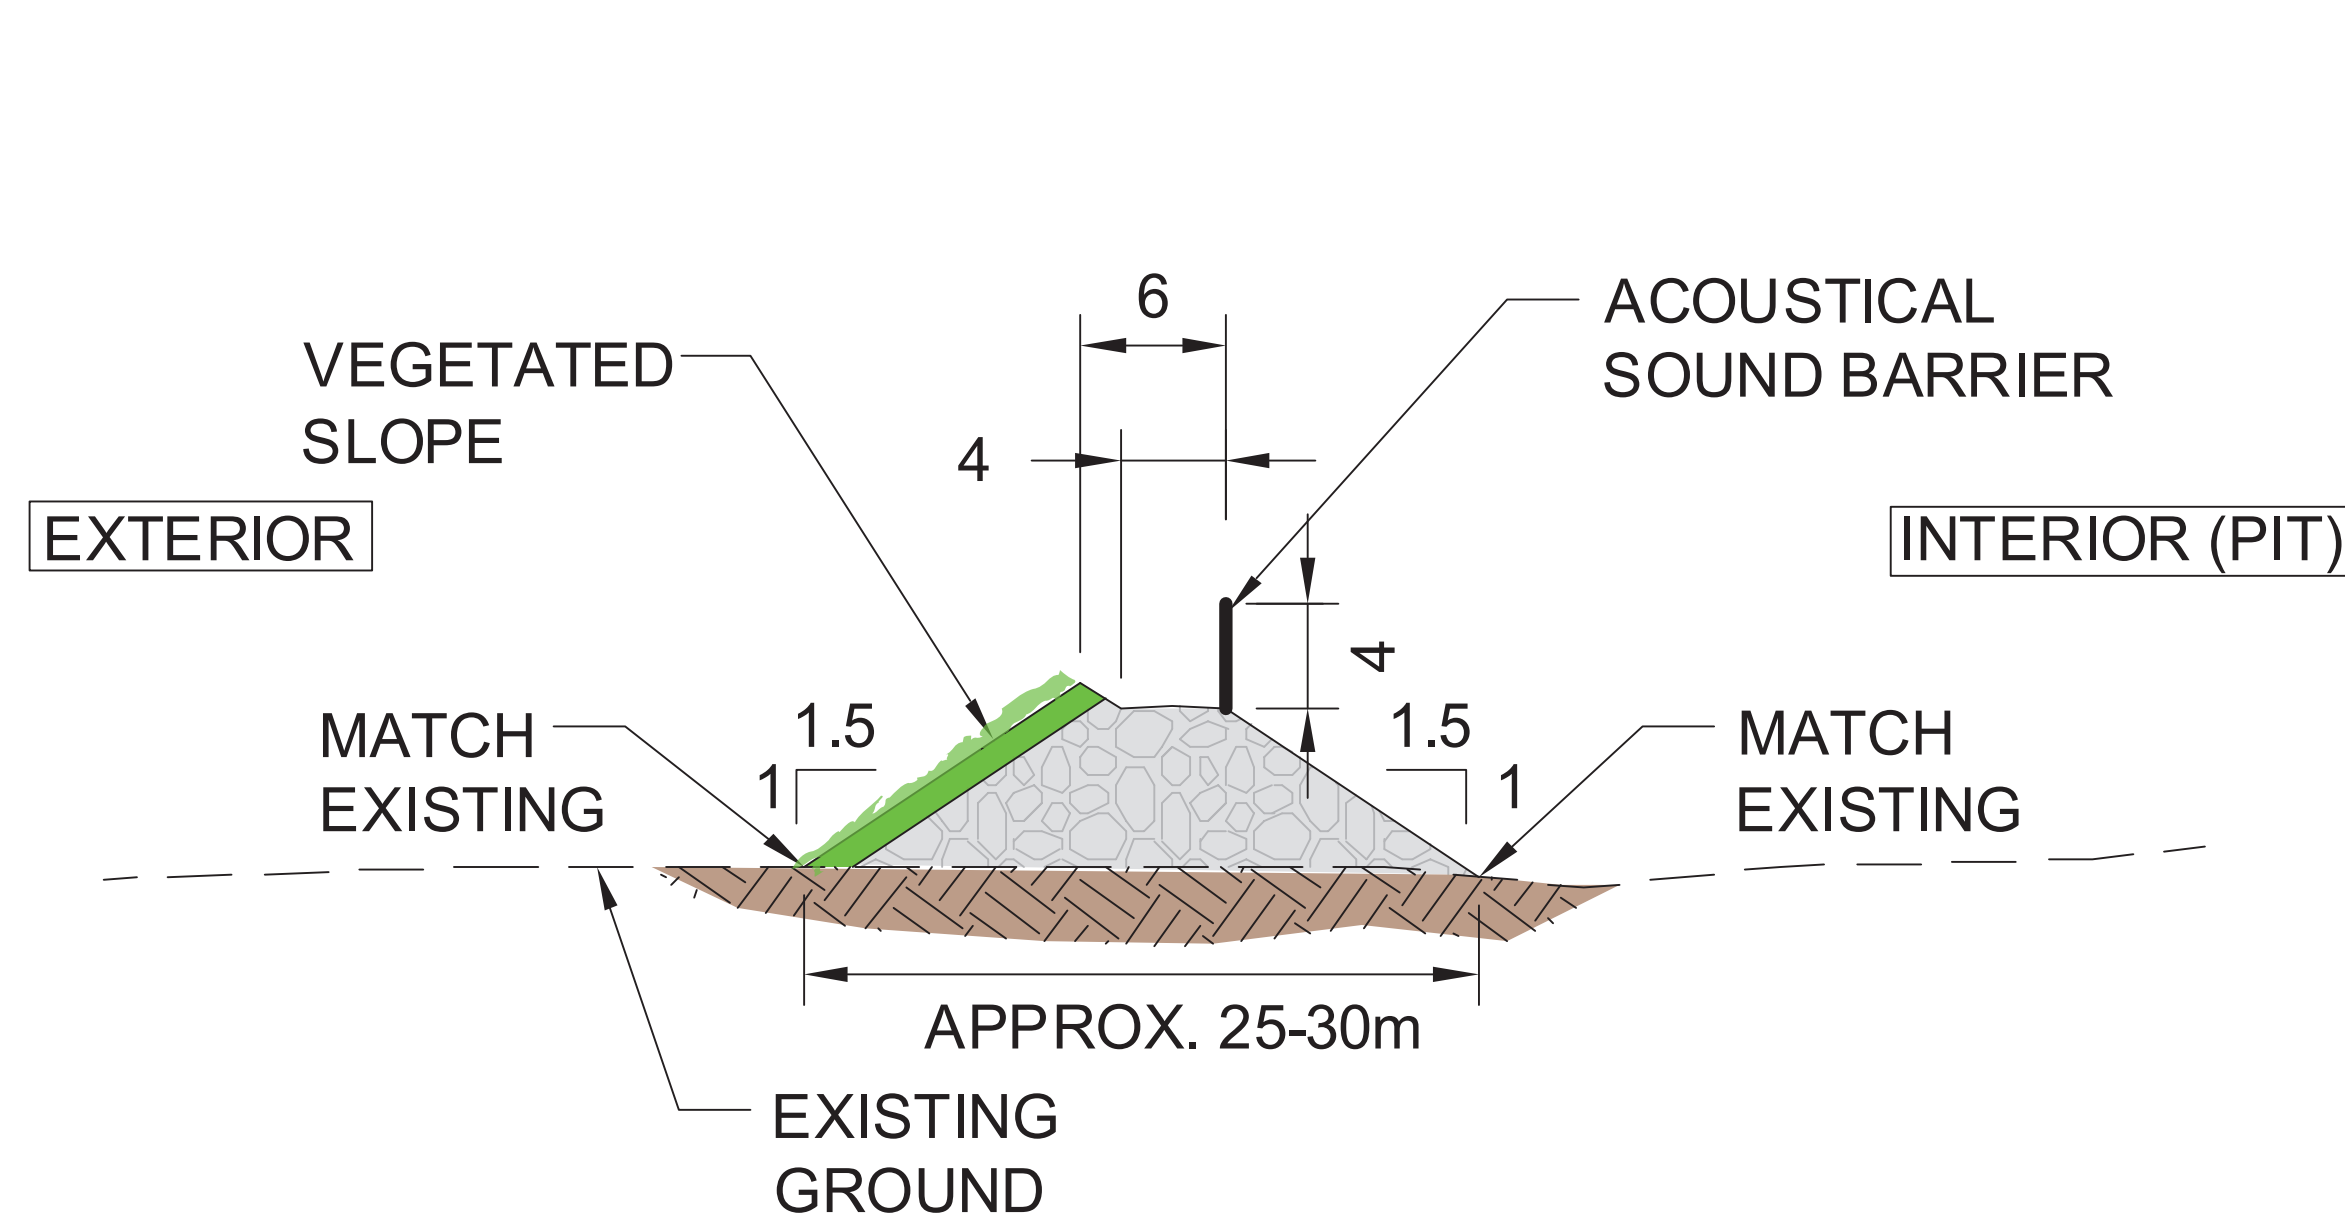

BERM WITH ACOUSTICAL WALL
(MINIMUM 10m HIGH)

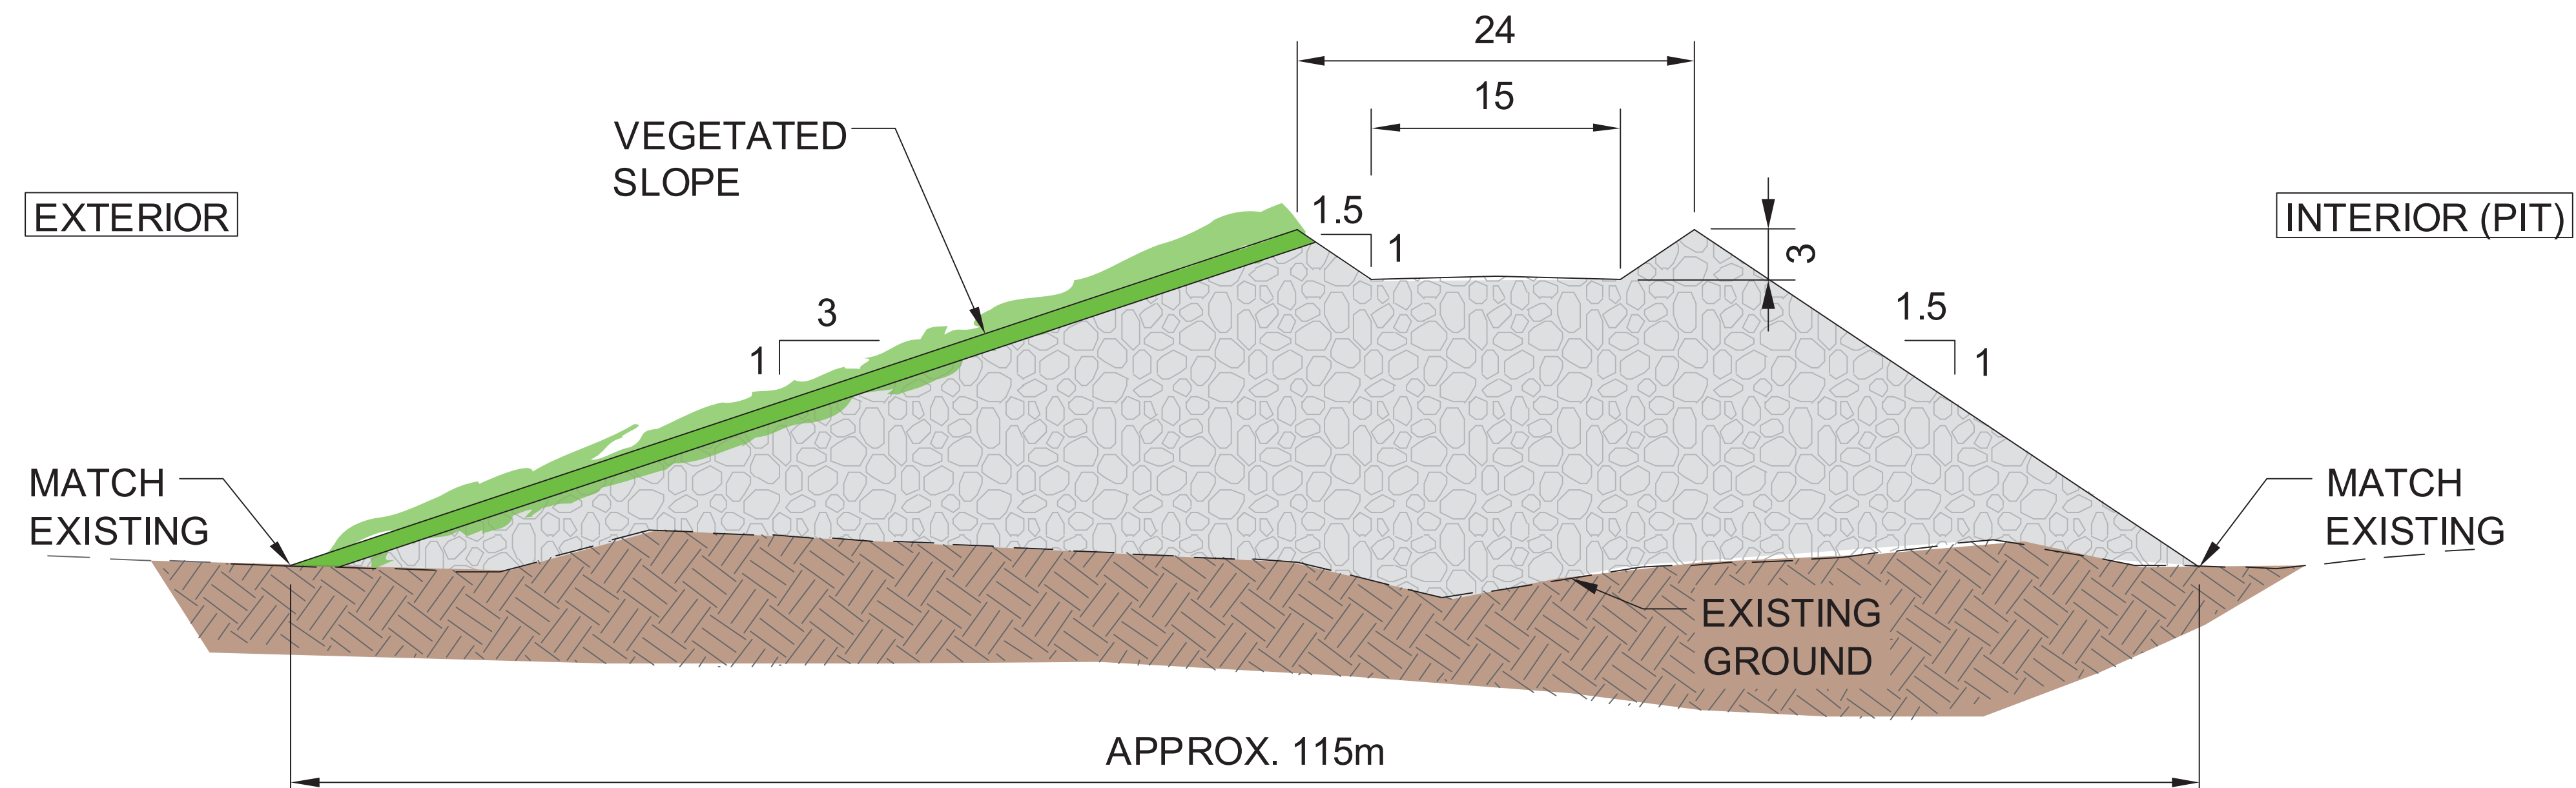

TYPICAL 20m HIGH BERM